


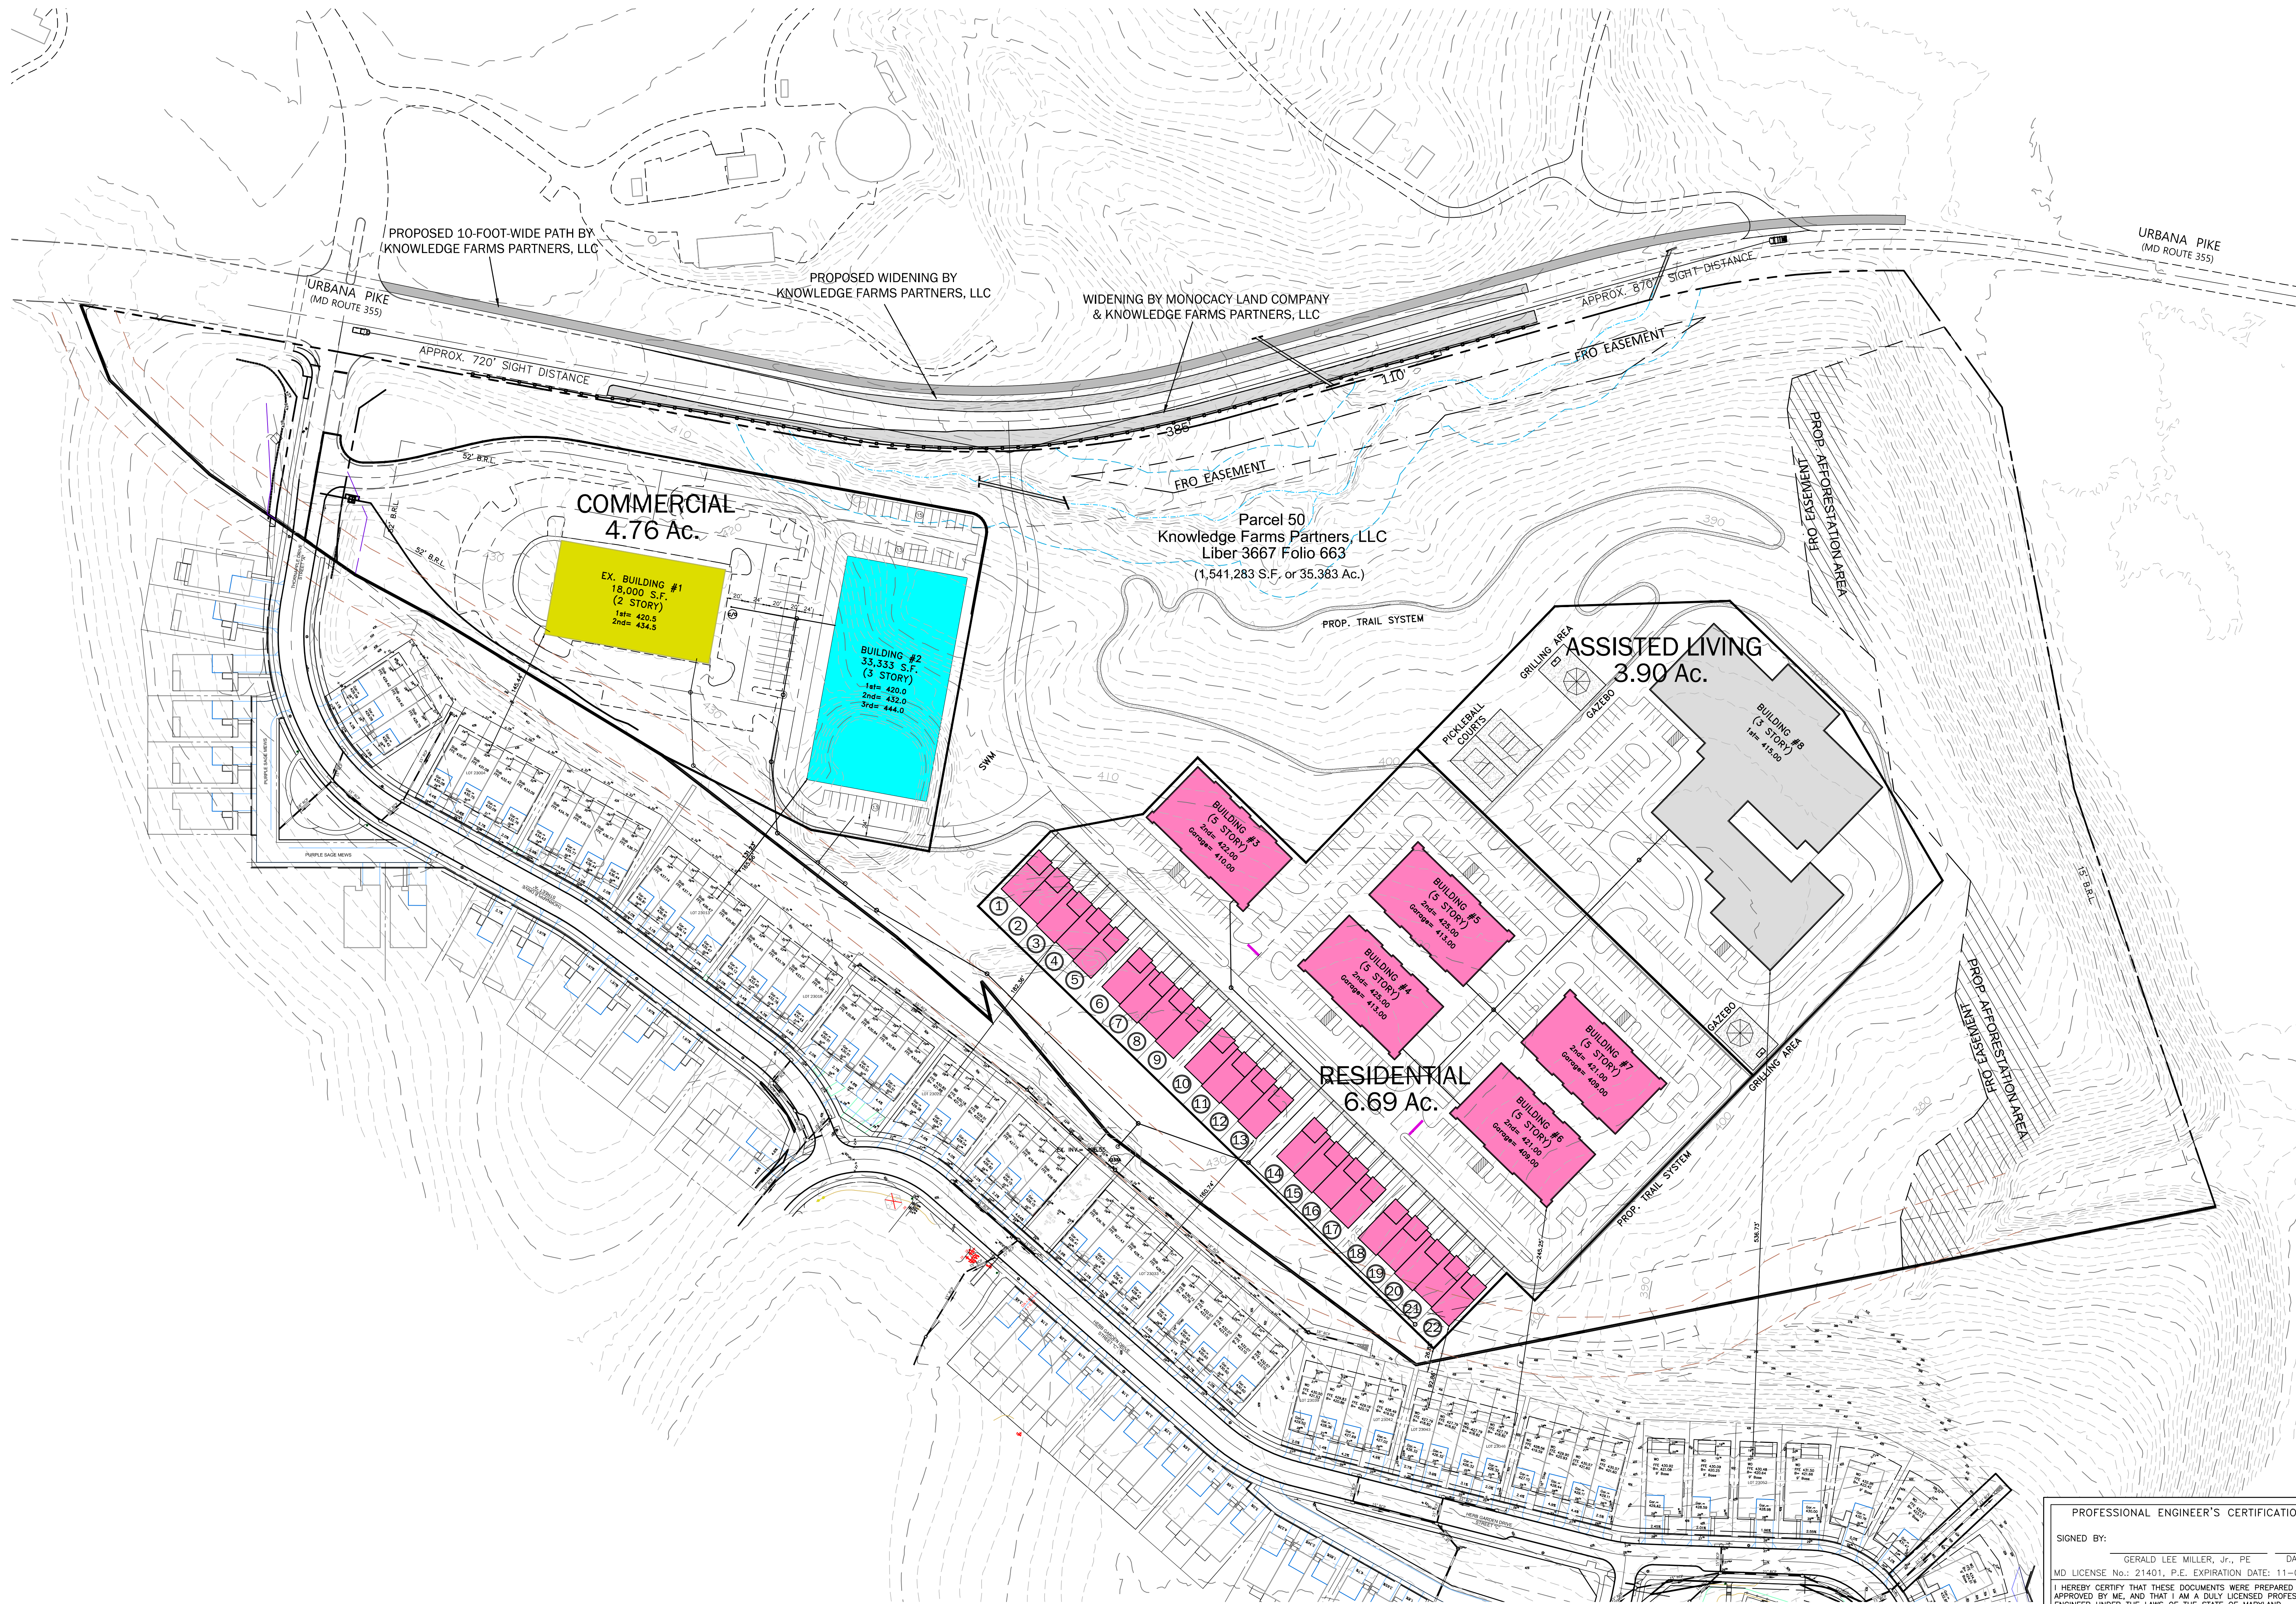

PROFESSIONAL ENGINEER'S CERTIFICATION

SIGNED BY: _____ DATE: _____

GERALD LEE MILLER, Jr., PE

MD LICENSE No.: 21401, P.E. EXPIRATION DATE: 11-09-24

I HEREBY CERTIFY THAT THESE DOCUMENTS WERE PREPARED OR APPROVED BY ME, AND THAT I AM A DULY LICENSED PROFESSIONAL ENGINEER UNDER THE LAWS OF THE STATE OF MARYLAND.

NOT FOR CONSTRUCTION

Terra Solutions Engineering, LLC
Commercial & Residential Land Planning and Engineering
3216 Chantrelle Court, Suite 105
Frederick, MD 21702
Phone: 301-378-9842 Email: TerraSolutionsEngineering@gmail.com

KNOWLEDGE FARMS
Tax Map 096, Parcel 50
Liber 3667, Folio 663
Sited 3280 Urbana Pike (MD Route 355)
Urban Election District No. 7
Frederick County, Maryland

CONCEPT DEVELOPMENT PLAN #9

NO.	DATE	REVISION	DESCRIPTION	BY
1				